

VIII. GENERAL REQUIREMENTS: APPLICABLE TO ALL LAND USES

...

SECTION 8.7 SIGNS

...

F. Municipal Exemption. Any governmental signs erected and maintained by the Town of North Yarmouth for public safety and welfare or pursuant to and in discharge of any governmental function, or required by law, ordinance or governmental regulation are not subject to the requirements contained in this Section 8.7.

...

X. PERFORMANCE AND DESIGN STANDARDS FOR SITE PLAN REVIEW AND SUBDIVISION REVIEW

...

SECTION 10.18 SIGNS

...

N. ~~Municipal and Public Safety signs that do not comply with Town Ordinances must have Site Plan Review by Planning Board.~~ **Municipal Exemption. Any governmental signs erected and maintained by the Town of North Yarmouth for public safety and welfare or pursuant to and in discharge of any governmental function, or required by law, ordinance or governmental regulation are not subject to the requirements contained in this Section 10.18.**

NEOKRAFT SIGNS

Neokraft Signs, Inc.
647 Pleasant St | 70 Commercial St
Lewiston, Maine 04240
207.782.9654 | neokraft.com

Custom Sign Fabrication

These plans are the exclusive property of Neokraft Signs, Inc. and are the result of the original work of its employees. They are submitted to Neokraft's client for the sole purpose of consideration of whether to purchase these plans or to purchase from Neokraft a sign manufactured according to these plans.

Distribution or exhibition of these plans to anyone other than employees of said client, or use of these plans to construct a sign similar to the one embodied herein, is expressly forbidden. In the event that such exhibition or construction occurs, Neokraft expects to be reimbursed \$1500 in compensation for time and effort entailed in creating these plans.

PRESENTATION

TOWN OF NORTH YARMOUTH @12970

ACCT ID:	013580
LOCATION:	120 MEMORIAL HIGHWAY NORTH YARMOUTH, MAINE
DRAWING NO:	1 OF 2
DRAWN BY:	DS REP.: SY
DATE:	01.11.2024
QUOTE:	@12970
GEN REF:	

CUSTOMER APPROVAL

Drawing does not present exact color matches; refer to specified colors. By signing below, customer is responsible for art choices, spelling, punctuation. Changes after start of production may incur additional charges.

×



ALUMINUM CABINET & RETAINER SYSTEM,
PAINTED TO MATCH PANTONE 316

FABRICATED ALUMINUM OVAL ADDRESS
MEDALLION, TRIMLESS 3/4" CLEAR ACRYLIC
FACES, REVEAL

SHARED INTERNAL LED ILLUMINATION, WHITE

SG ACRYLIC FACES, WHITE TRANSLUCENT

PRINT AND/OR CUT TRANSLUCENT VINYL
GRAPHIC BACKGROUND & ADDRESS
NUMRALS, KNOCK-OUT FACE COPY, 3M 'GOLD
NUGGET' [141] RULES & BORDER STRIPE

CIRRUS 9 mm DOUBLE-FACE FULL-COLOR
ELECTRONIC MESSAGE CENTER

PRIMARY & EMC MOUNTED BETWEEN
EXISTING GRANITE POSTS

OWNER TO ADD (1) DEDICATED 20A 120V
PRIMARY ELECTRICAL CIRCUIT FOR EMC

DOUBLE FACE INT. ILLUM. ID

SCALE: 1/2"=1'-0" (1) REQUIRED

END VIEW

NEOKRAFT SIGNS

Neokraft Signs, Inc.
647 Pleasant St | 70 Commercial St
Lewiston, Maine 04240
207.782.9654 | neokraft.com

Custom Sign Fabrication

These plans are the exclusive property of Neokraft Signs, Inc. and are the result of the original work of its employees. They are submitted to Neokraft's client for the sole purpose of consideration of whether to purchase these plans or to purchase from Neokraft a sign manufactured according to these plans.

Distribution or exhibition of these plans to anyone other than employees of said client, or use of these plans to construct a sign similar to the one embodied herein, is expressly forbidden. In the event that such exhibition or construction occurs, Neokraft expects to be reimbursed \$1500 in compensation for time and effort entailed in creating these plans.

PRESENTATION


TOWN OF NORTH YARMOUTH @12970

ACCT ID:	013580
LOCATION:	120 MEMORIAL HIGHWAY NORTH YARMOUTH, MAINE
DRAWING NO:	2 OF 2
DRAWN BY:	DS REP.: SY
DATE:	01.11.2024
QUOTE:	@12970
GEN REF:	

CUSTOMER APPROVAL

Drawing does not present exact color matches; refer to specified colors. By signing below, customer is responsible for art choices, spelling, punctuation. Changes after start of production may incur additional charges.

×

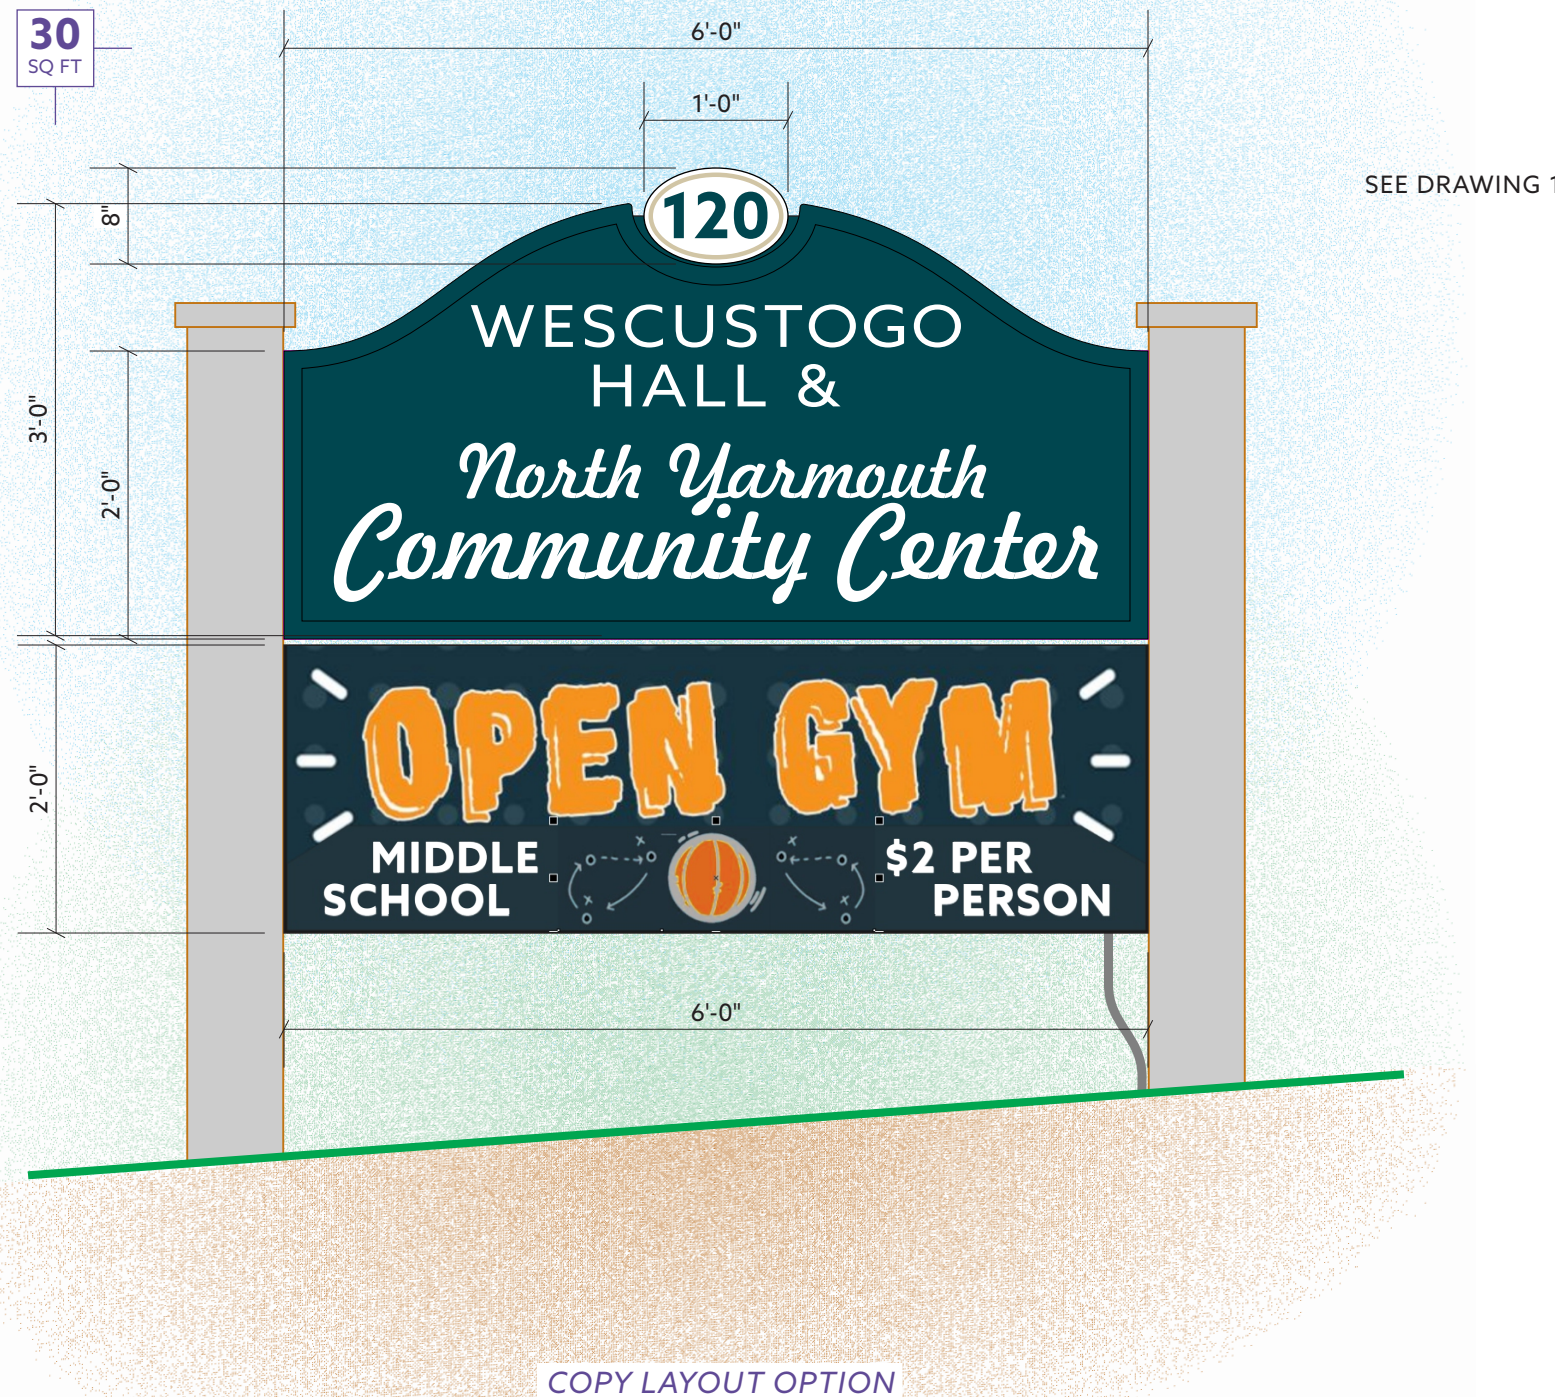

END VIEW




**DIRIGO
HIGH SCHOOL**
"In Memory of Susan Holmes"

145 WELD STREET




Dirigo High School
welcomes you in
Cougar Territory!

Danielle Ranger
Principal
145 Weld Street
Dirigo, ME 04846

DIRIGO HIGH SCHOOL



10:46 AM

Mon	Tue	Wed
		
51 °F 34 °F	40 °F 30 °F	37 °F 29 °F



North Yarmouth Municipal Budget Meeting Schedule FY2025

[Annual Town Meeting | Monday, June 17, 2024 – 6:30PM]

SELECT BOARD | Tuesdays

Budget Workshops 6PM

Board Meetings 7PM

April 9, 2024

- 6PM Budget Workshop
 - Budget Introduction
 - Administration
 - General Assistance
 - Social Services
 - Technology

April 16, 2024

- 6PM Budget Workshop
 - Boards & Committees
 - Wescustogo Hall & Community Ctr

April 23, 2024

- 6PM Budget Workshop
 - Public Safety
 - Code Enforcement, Assessing & Planning
- Select Board Meeting

April 30, 2024

- 6PM Budget Workshop
 - Public Works Department
 - Parks – Cemeteries
 - Solid Waste
 - TIF & Capital Expense

BUDGET COMMITTEE | Thursdays

Budget Workshops 6PM

April 11, 2024

- 6PM Budget Workshop
 - Budget Introduction
 - Administration
 - General Assistance
 - Social Services
 - Technology

April 18, 2024

- 6PM Budget Workshop
 - Boards & Committees
 - Wescustogo Hall & Community Ctr

April 25, 2024

- 6PM Budget Workshop
 - Public Safety
 - Code Enforcement, Assessing & Planning

May 2, 2024

- 6PM Budget Workshop
 - Public Works Department
 - Parks – Cemeteries
 - Solid Waste
 - TIF & Capital Expense

APRIL - MAY

SUNDAY	MONDAY	TUESDAY	WEDNESDAY	THURSDAY	FRIDAY	SATURDAY
31	1	2	3	4	5	6
7	8	9	10	11	12	13
14	15	16	17	18	19	20
21	22	23	24	25	26	27
28	29	30	1	2	3	4

SUNDAY	MONDAY	TUESDAY	WEDNESDAY	THURSDAY	FRIDAY	SATURDAY
28	29	30	1	2	3	4
5	6	7	8	9	10	11
12	13	14	15	16	17	18
19	20	21	22	23	24	25
26	27	28	29	30	31	1