




EDGE ENERGY, LLC., 40 LAFAYETTE ST., YARMOUTH, ME.  
 JULY 25, 2022  
 DRAWN BY: MST  
 DWG # SK-1

SCALE: 1" = 50'  
 SHEET: 1 OF ONE

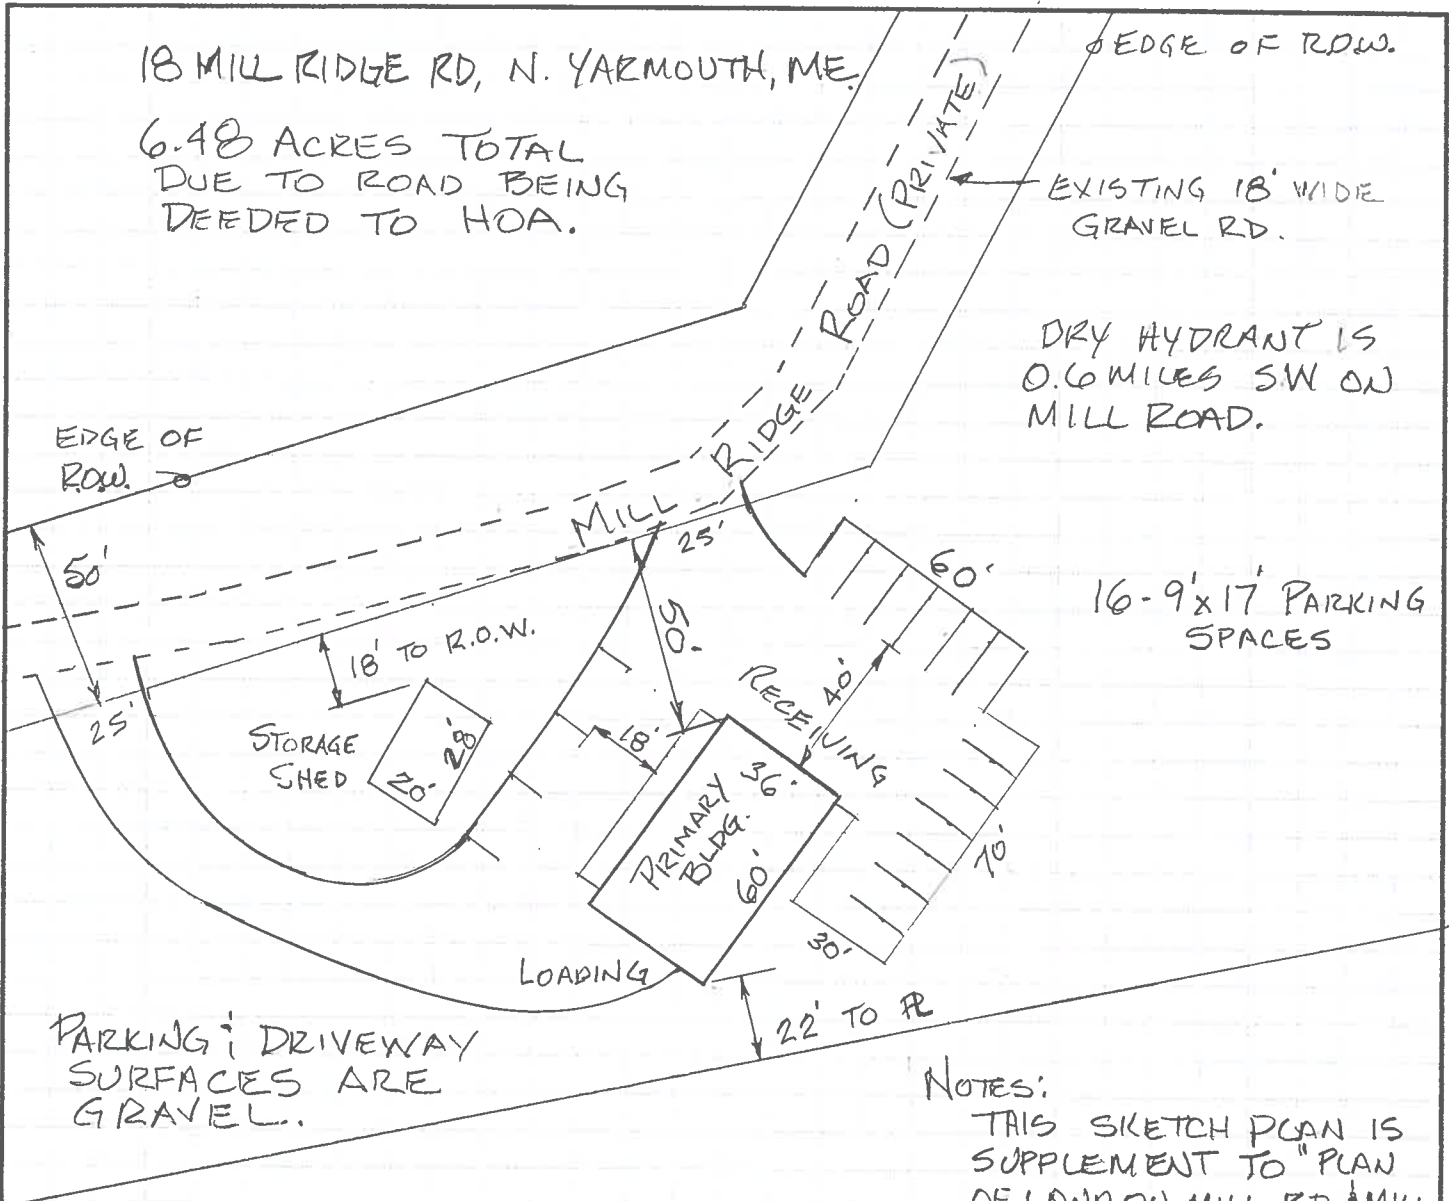

PARKING & DRIVEWAY SURFACES ARE GRAVEL.

NOTES:  
 THIS SKETCH PLAN IS SUPPLEMENT TO "PLAN OF LAND ON MILL RD. & MILL RIDGE RD, 18 MILL RIDGE RD, PAUL R. & ROSE NAPOLITANO" BY WAYNE WOOD & CO., DATED JULY 2022.

7/26/22	1	DIMENSION R.O.W. TO PRIMARY BLDG.
DATE	#	DESCRIPTION
		REVISIONS